



11 Bruce Grove

, Orpington, BR6 0HF

Price Guide £600,000 to £600,000



11 Bruce Grove

, Orpington, BR6 0HF

Price Guide £600,000 to £625,000



Description

Price Guide £600,000 to £625,000 Situated in a quiet cul-de-sac just off the High Street, this well-presented and much-improved semi-detached home occupies a wider-than-average corner plot, offering excellent potential to extend to the side (STPP). The property features a lovely fitted open-plan kitchen/dining room, a modern bathroom suite, and all bedrooms are of a good size. Several rooms benefit from attractive bay windows, and both the hallway and landing are notably spacious.

The secluded rear garden is L-shaped, wrapping around the side and rear of the home, while the front provides access to a detached garage and off-road parking for two cars. The area is well served by highly regarded schools, including the popular Perry Hall Primary School. Orpington Mainline Station and local bus routes are within easy walking distance.

Offered to the market with no onward chain. Internal viewing is highly recommended to fully appreciate everything this property has to offer.

Entrance Hall

Tiled floor, under floor heating, built in under stair cupboard, built in under stair shoe rack

Downstairs W.C.

Low level W.C., wash hand basin inset to vanity unit, heated towel rail, half tiled walls, extractor fan.

Lounge

Double glazed bay window to front, fitted gas coal effect fire, laminate flooring, radiator.

Open plan Kitchen Diner

Kitchen area, double glazed window to rear, large island unit, range of modern matching wall and base units, Built in induction hob, built in double oven, space and plumbing for washing machine, space for fridge freezer, built in slimline dishwasher, underfloor heating, tiled walls.

Dining area, Double glazed double doors to rear with adjacent double glazed windows to rear, radiator, laminate flooring.

Bedroom 1

Double glazed bay window to front, Radiator, picture rail.

Bedroom 2

Double glazed window to rear, Radiator.

Bedroom 3

Double glazed bay window to front, radiator.

Bathroom

Opaque double glazed window to rear, corner spa bath with rainfall shower over, ornate wash hand basin, low level W.C., tiled floor with underfloor heating, tiled walls, heated towel rail.

Garden

To side and rear, mainly to lawn

Garage

To side with double doors.

Off road parking

off road parking for 2+ cars to the front

Agents Note

The following information is provided as a guide and should be verified by a purchaser prior to exchange of contracts-

Council Tax Band: D

EPC Rating: D

Total Square Meters: Approximately 98

Total Square Feet: Approximately 1059

Room Dimensions: As per floorplan

This floorplan is provided in all good faith purely as an illustration and only to show the basic layout of the accommodation. It is not to scale. An internal inspection is necessary to fully understand layout and sizes of rooms.

Viewing by strict appointment with Edmund Orpington 01689 821904 or via email orpington@edmund.co.uk



Road Map




Hybrid Map



Terrain Map




Floor Plan

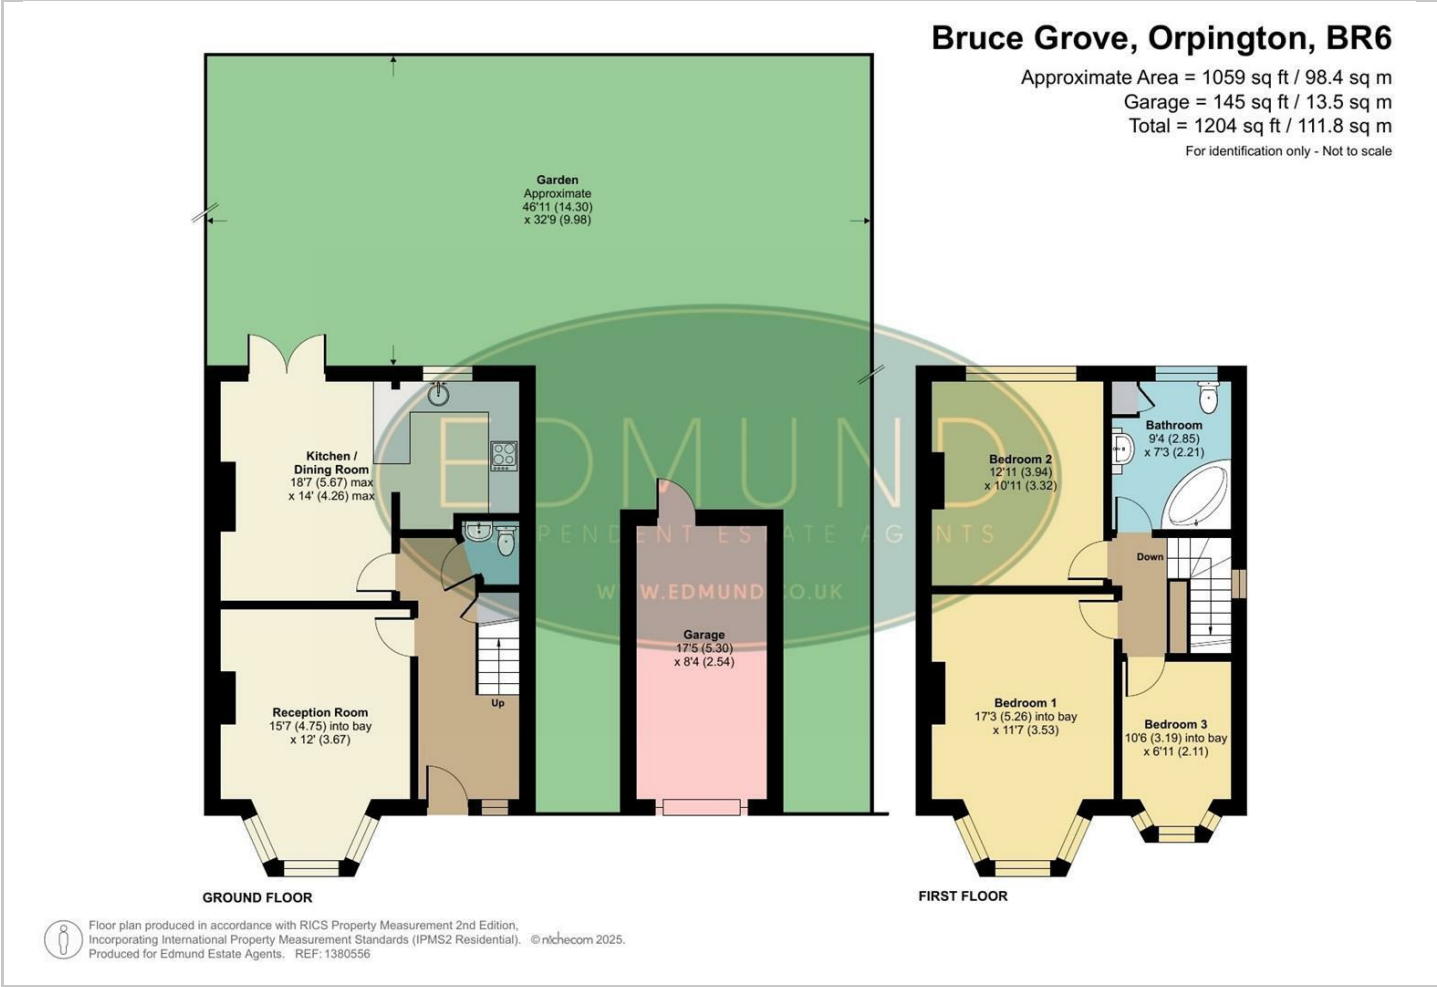

Viewing

Please contact our Orpington Office on 01689 821904 or Orpington@edmund.co.uk should you wish to arrange a viewing appointment for this property or require further information.

Energy Efficiency Graph

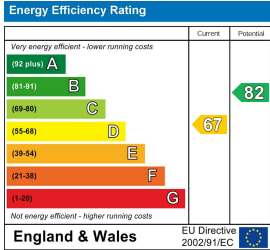

These particulars, whilst believed to be accurate are set out as a general outline only for guidance and do not constitute any part of an offer or contract. Intending purchasers should not rely on them as statements of representation of fact, but must satisfy themselves by inspection or otherwise as to their accuracy. No person in this firms employment has the authority to make or give any representation or warranty in respect of the property.